
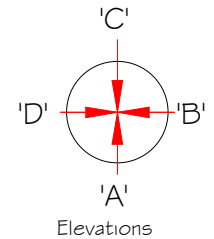


Todd Devine Homes

Builders of quality dependent relatives units,
transportable homes and tourist accommodation.

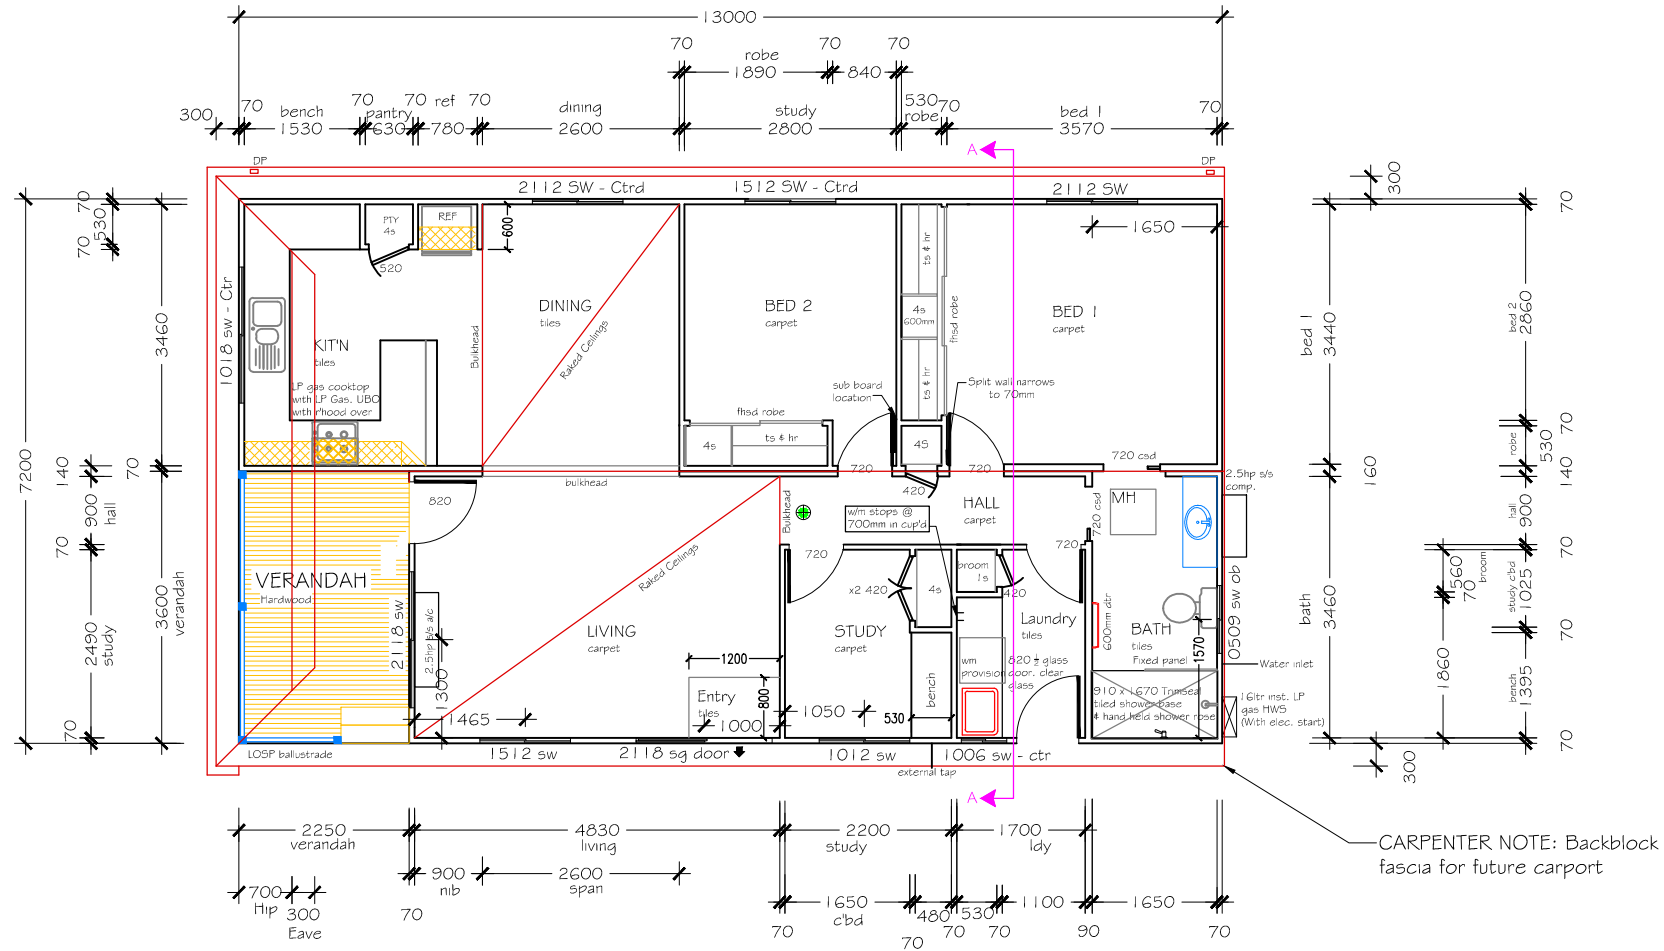

Floor Plan

© Todd Devine Homes
All Rights Reserved

HIA Member

Total : 93.60 sq.m.
Dwelling : 85.50 sq.m.
Verandah : 8.10 sq.m.

CAD REF Library/Acad/Std Designs/GN

CLIENT

**GOLD NUGGET
TOURIST PARK**

Approved by Client



TODD DEVINE HOMES
816 Mountain Highway, Bayswater Vic 3153
tel: (03) 9720 1686 fax: (03) 9720 1690
RBP DB U 9292

TDH	TDH
DRAWN	CHECKED
TDH	TDH
DESIGNED	CHECKED
	04.08.10
	DATE
1 : 100	
SCALE	

THE KENNEDY

GOLD NUGGET TOURIST PARK - EPSOM

CONTACT LINDA: 5448 4747














FLOOR PLAN


DRAWING NO.

GN STD- 02

REVISION 0

LEGEND:


-  Fdl Flurosent Down Light
-  obl Opal Ball Light
-  32rfi 32W Round Fluro
-  flh Fan - Light - heater
-  ewb External Wall Bracket
-  Smoke Alarm
-  Double Power Point
-  Single Power Point
-  edpp External double power point
-  cfl Ceiling Fan/light
-  tv TV Outlet
-  tel Telephone
-  ef Exhaust fan
-  cf Ceiling Fan

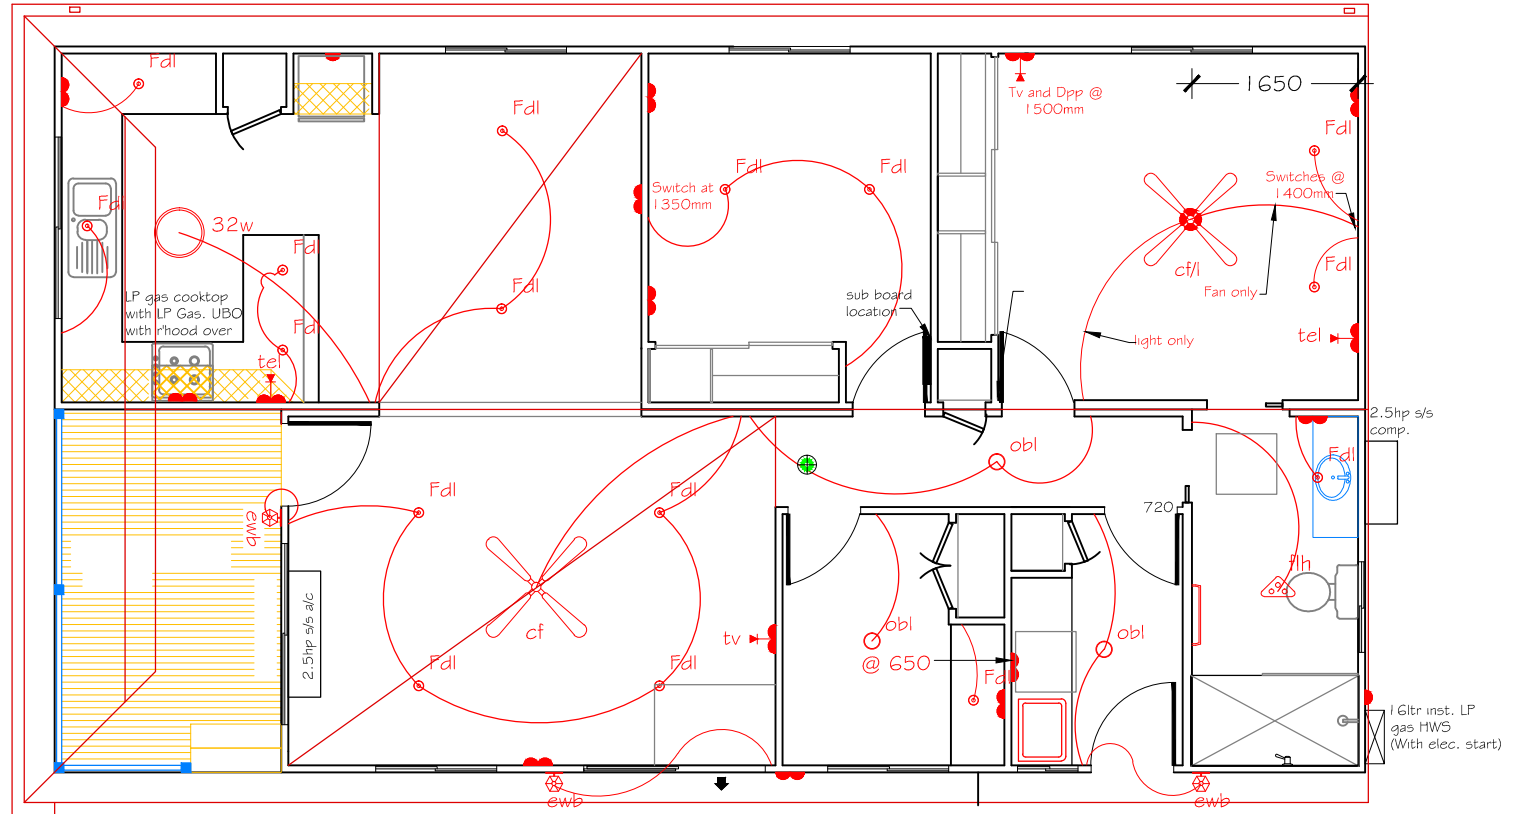

Todd Devine Homes

Builders of quality dependent relatives units,
transportable homes and tourist accommodation.

CAD REF Library/Acad/Std Designs/GN

<p>CLIENT</p> <p>GOLD NUGGET TOURIST PARK</p> <p>Approved by Client</p>	 <p>TODD DEVINE HOMES 816 Mountain Highway, Bayswater Vic 3153 tel: (03) 9720 1686 fax: (03) 9720 1690 RBP DB U 9292</p>
--	--


<p>TDH DRAWN</p>	<p>TDH CHECKED</p>
<p>TDH DESIGNED</p>	<p>TDH CHECKED</p>
<p>04.08.10 DATE</p>	
<p>1 : 75 SCALE</p>	

<p>THE KENNEDY</p> <p>GOLD NUGGET TOURIST PARK - EPSOM</p> <p>CONTACT LINDA: 5448 4747</p> <p>ELECTRICAL PLAN</p>
--


<p>DRAWING NO.</p> <p>GN STD- 03</p>	<p>REVISION</p> <p>0</p>
---	---------------------------------

Todd Devine Homes


Builders of quality dependent relatives units,
transportable homes and tourist accommodation.

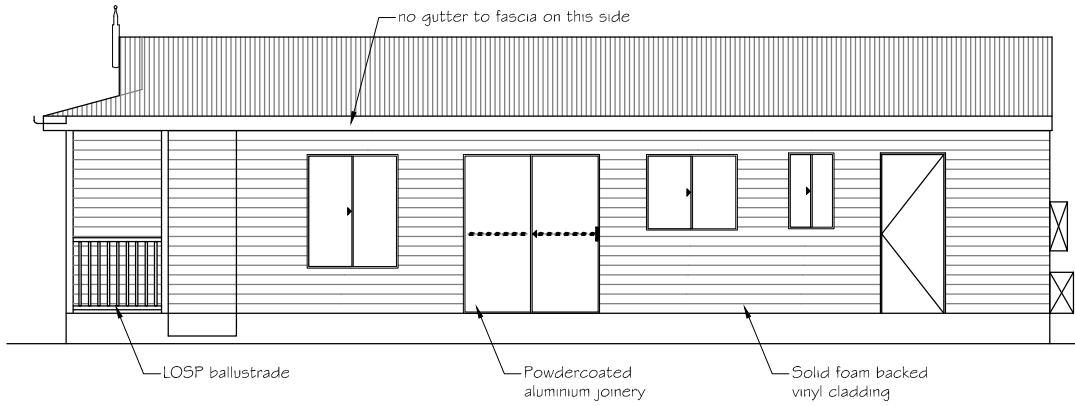


ELEVATION A

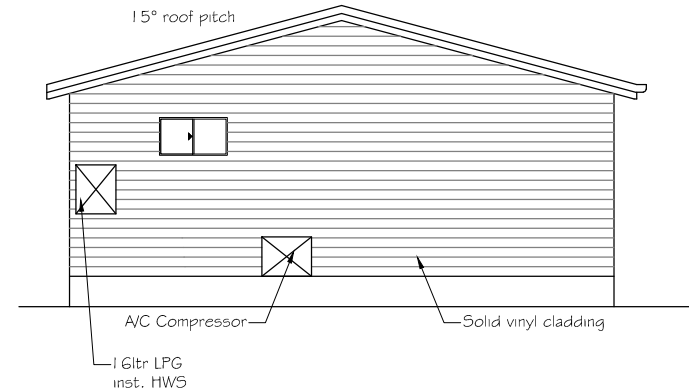


ELEVATION B

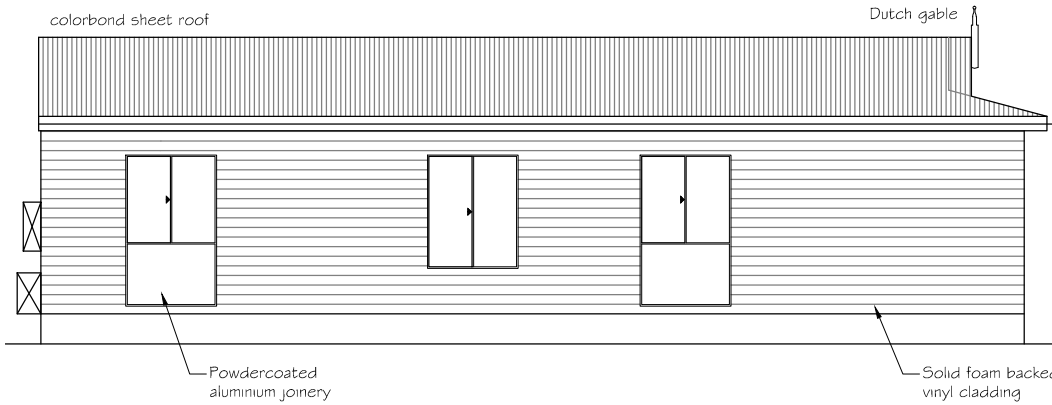

ELEVATION C

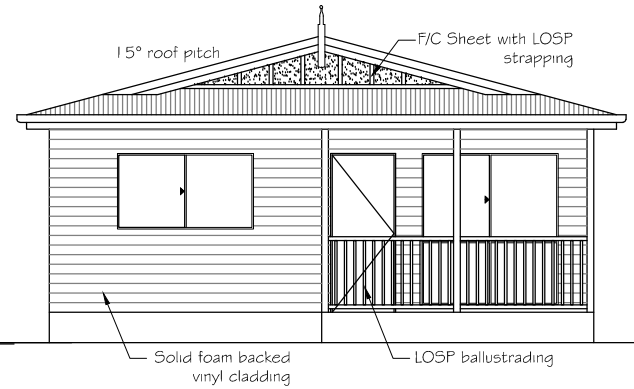

ELEVATION D

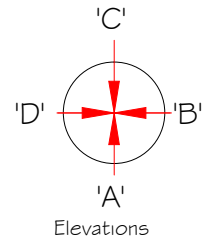

Elevations

ELEVATIONS

© Todd Devine Homes
All Rights Reserved



CAD REF Library/Acad/Std Designs/GN

CLIENT

**GOLD NUGGET
TOURIST PARK**

Approved by Client



TODD DEVINE HOMES
816 Mountain Highway, Bayswater Vic 3153
tel: (03) 9720 1686 fax: (03) 9720 1690
RBP DB U 9292

DRAWN	TDH	TDH
	CHECKED	CHECKED
DESIGNED	TDH	04.08.10
	CHECKED	DATE
1 : 100 SCALE		

THE KENNEDY

GOLD NUGGET TOURIST PARK - EPSOM
CONTACT LINDA: 5448 4747
ELEVATIONS

DRAWING NO.

GN STD- 04

REVISION 0